

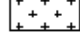

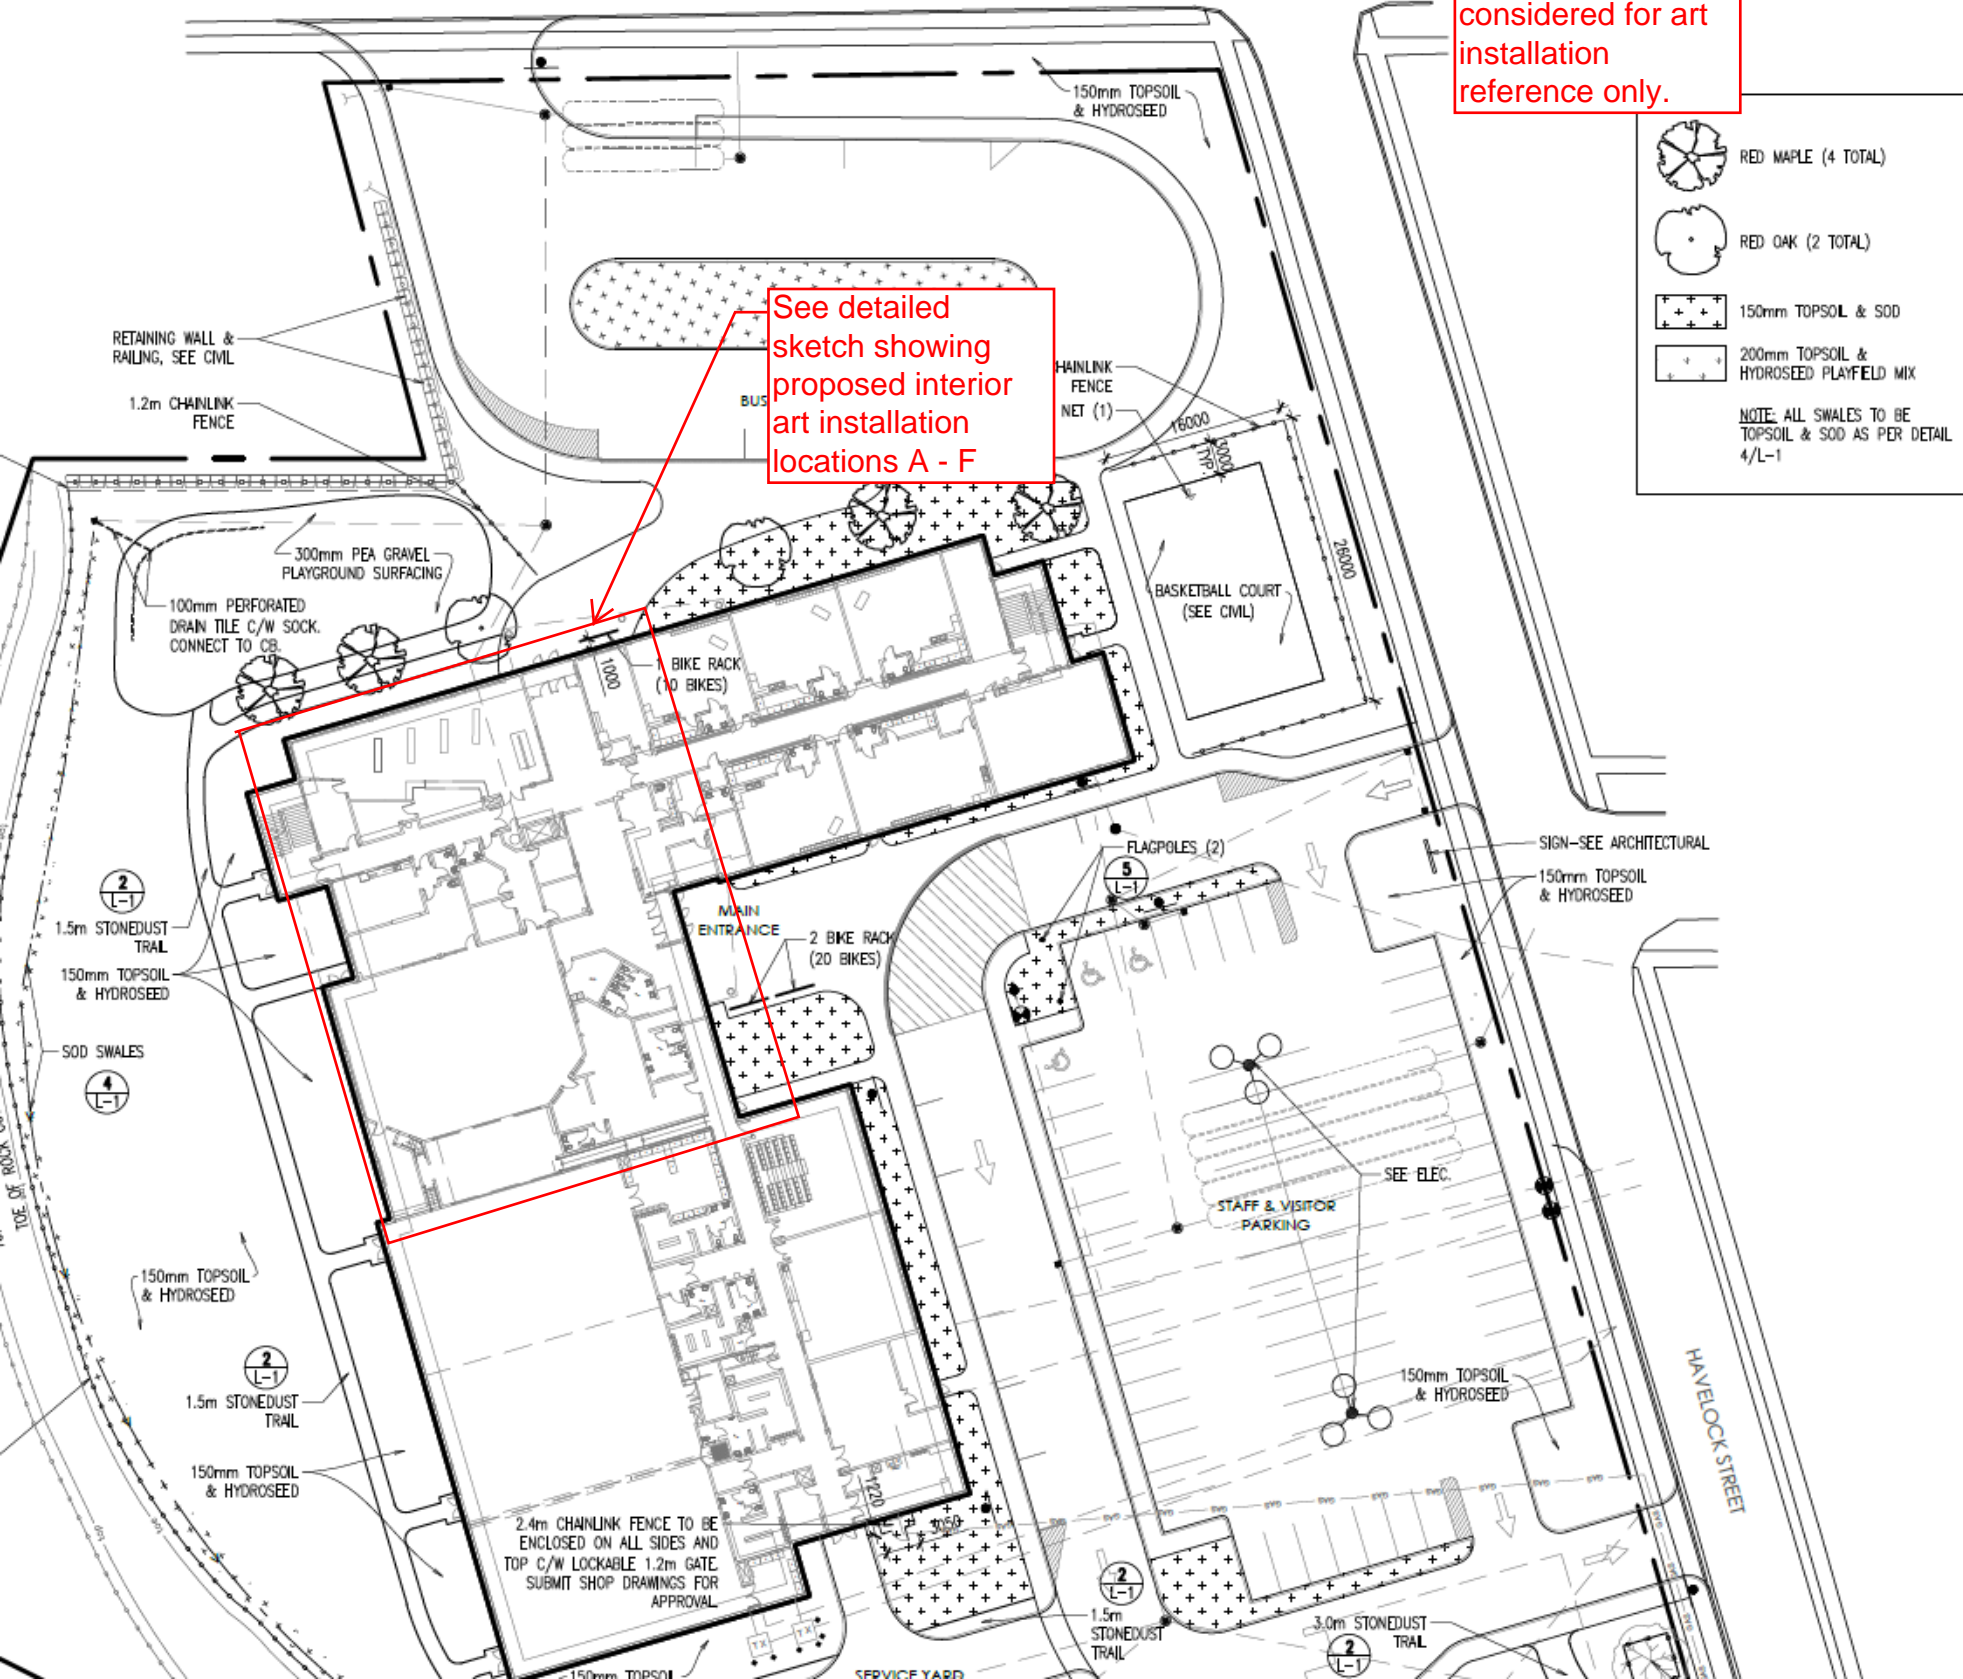


FUNDY DRIVE

This partial drawing to be considered for art installation reference only.

-  RED MAPLE (4 TOTAL)
 -  RED OAK (2 TOTAL)
 -  150mm TOPSOIL & SOD
 -  200mm TOPSOIL & HYDROSEED PLAYFIELD MIX
- NOTE: ALL SWALES TO BE TOPSOIL & SOD AS PER DETAIL 4/L-1

See detailed sketch showing proposed interior art installation locations A - F



RETAINING WALL & RAILING, SEE CIVL

1.2m CHAINLINK FENCE

CHAINLINK FENCE NET (1)

300mm PEA GRAVEL PLAYGROUND SURFACING

100mm PERFORATED DRAIN TILE C/W SOCK CONNECT TO CB

BIKE RACK (10 BIKES)

BASKETBALL COURT (SEE CIVL)

MAIN ENTRANCE

2 BIKE RACK (20 BIKES)

FLAGPOLES (2)

SIGN-SEE ARCHITECTURAL

150mm TOPSOIL & HYDROSEED

2 L-1

1.5m STONEDUST TRAIL

150mm TOPSOIL & HYDROSEED

SOD SWALES

4 L-1

150mm TOPSOIL & HYDROSEED

2 L-1

1.5m STONEDUST TRAIL

150mm TOPSOIL & HYDROSEED

2.4m CHAINLINK FENCE TO BE ENCLOSED ON ALL SIDES AND TOP C/W LOCKABLE 1.2m GATE SUBMIT SHOP DRAWINGS FOR APPROVAL

SEE ELEC.

STAFF & VISITOR PARKING

150mm TOPSOIL & HYDROSEED

2 L-1

1.5m STONEDUST TRAIL

3.0m STONEDUST TRAIL

2 L-1

HAWKOCK STREET