


Appendix F

Wastewater Treatment Facility Simplified Schematic for Aerated Lagoon Option – **Figure 6a**

Wastewater Treatment Facility Simplified Schematic for Engineered Wetland Option – **Figure 6b**

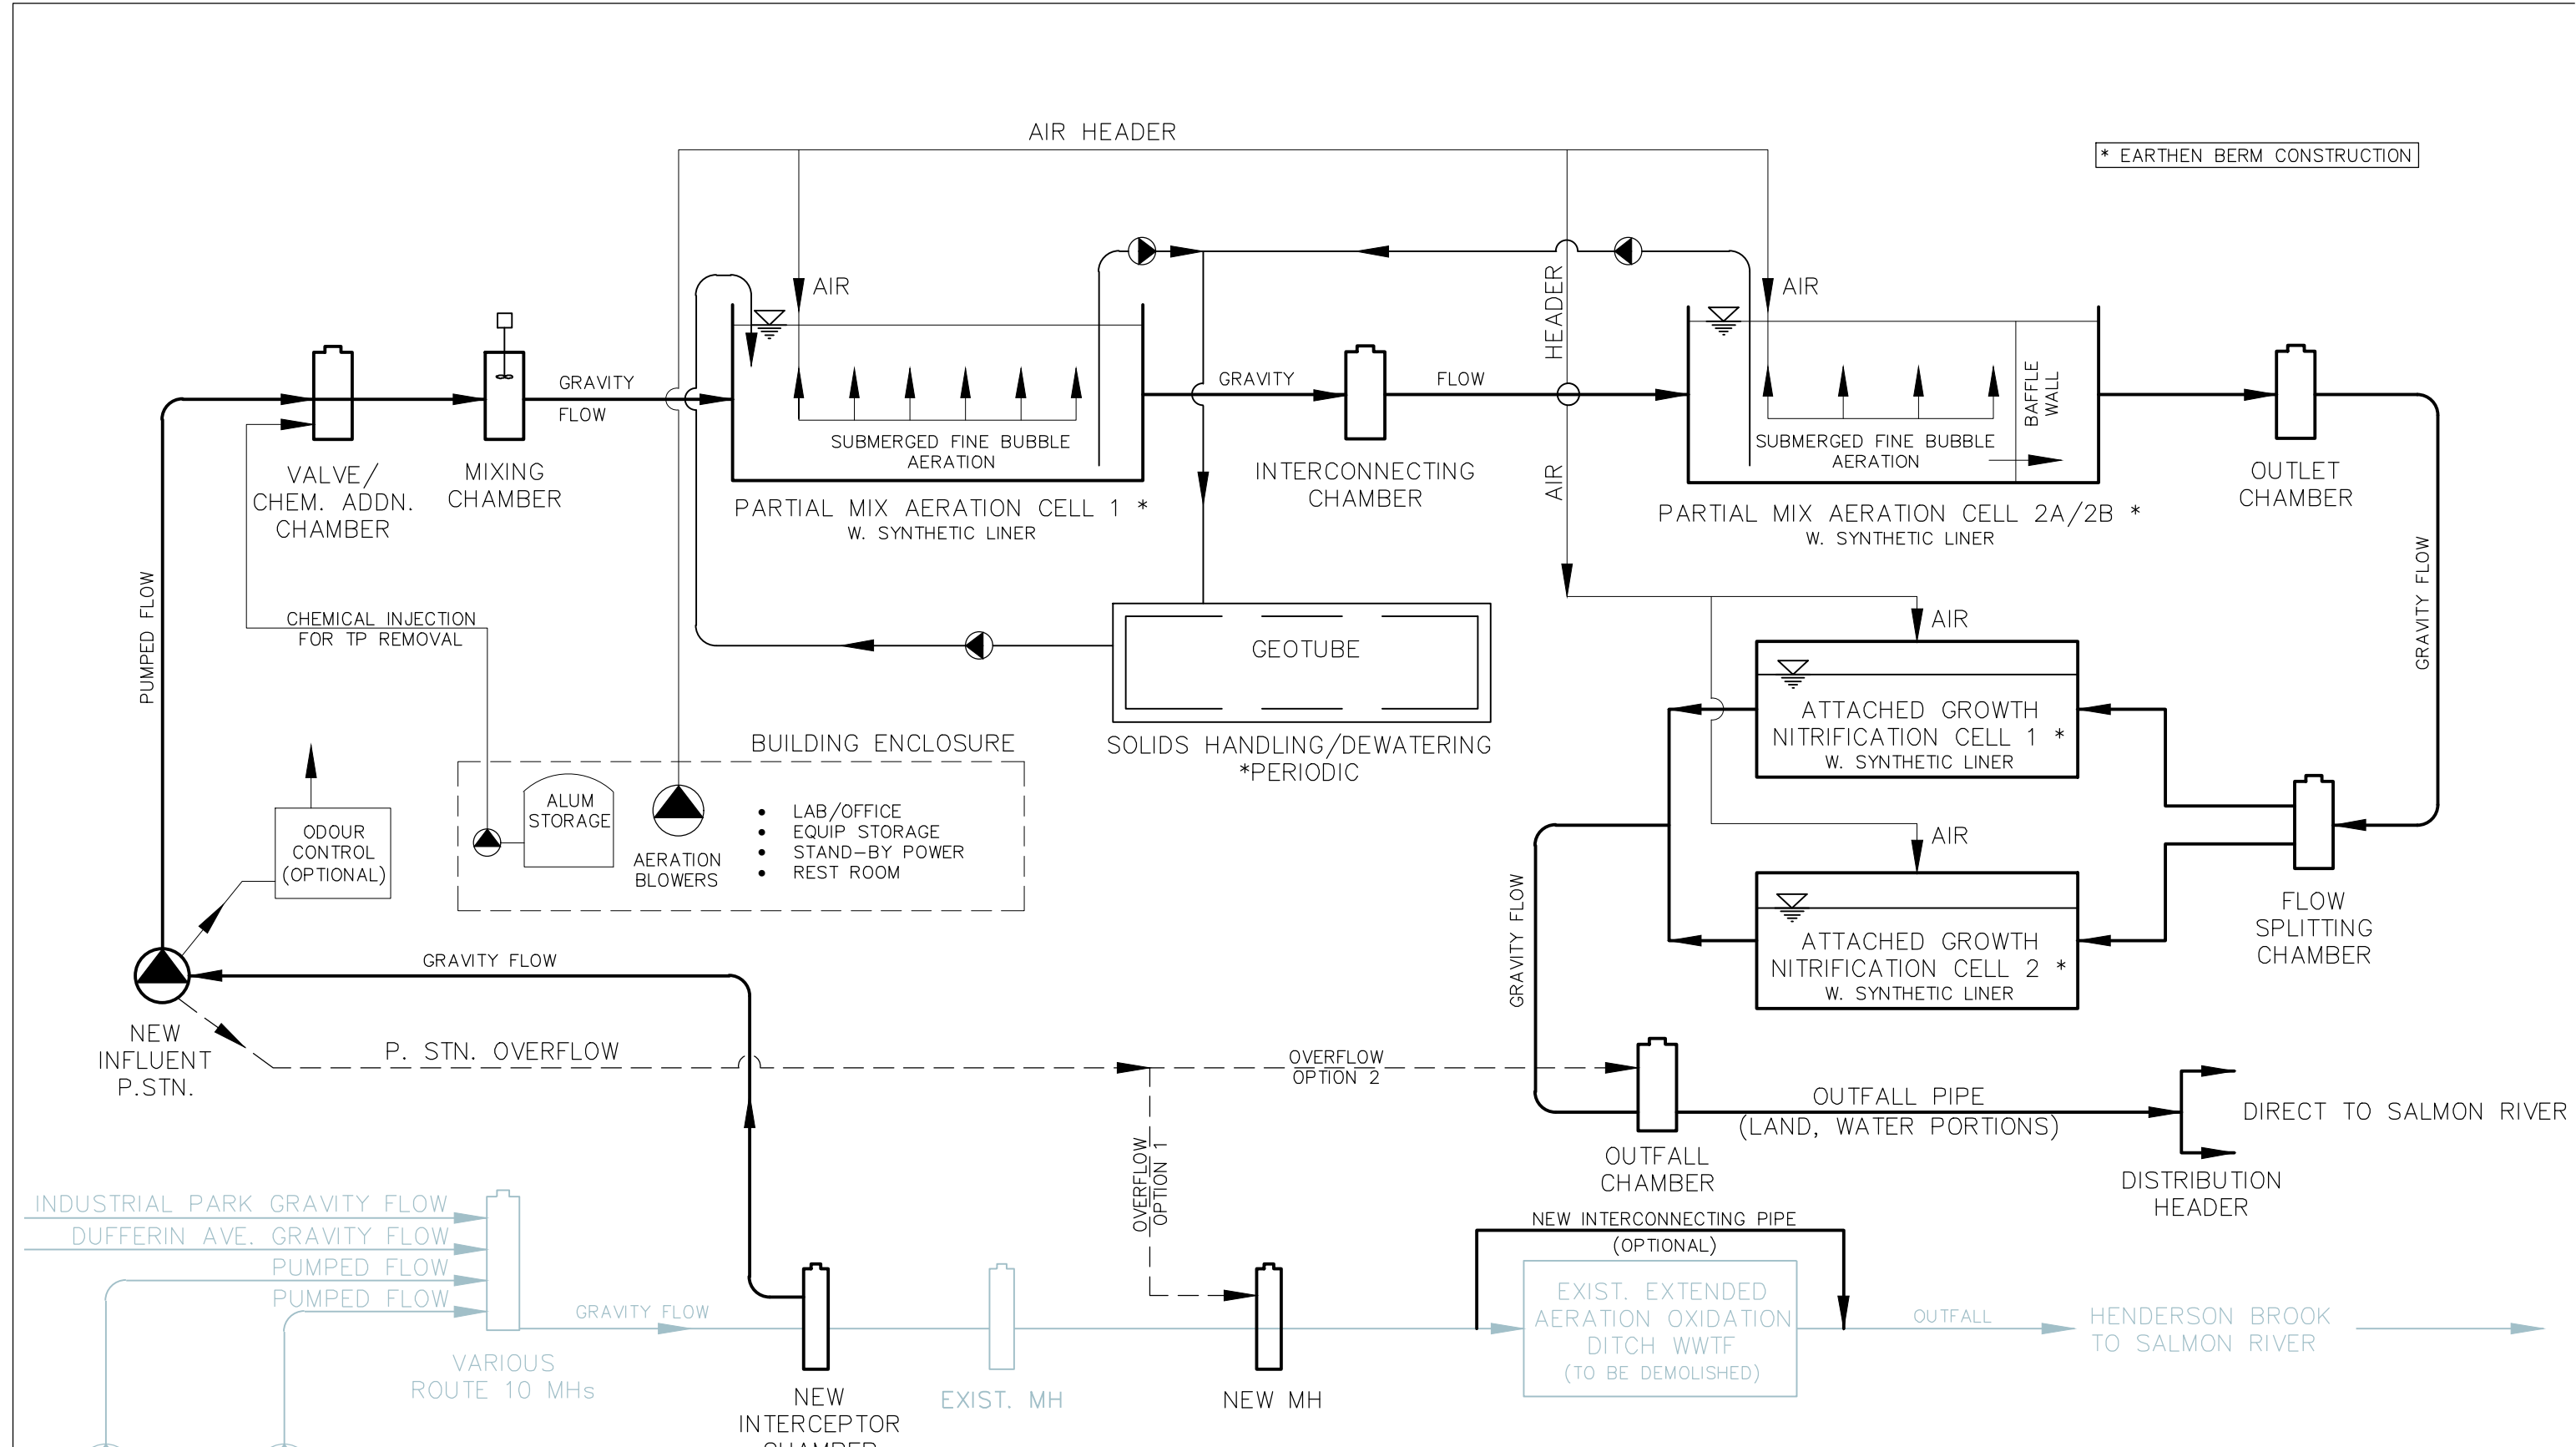

* EARTHEN BERM CONSTRUCTION

- BUILDING ENCLOSURE
- LAB/OFFICE
 - EQUIP STORAGE
 - STAND-BY POWER
 - REST ROOM

PRELIMINARY


ELLIOTT BROOK P.STN NO. 1
NORTHRUP P.STN NO. 7



Fredericton Office
+1 506 451 0055

80 Bishop Drive
Fredericton, NB E3C 1B2
CANADA

Project		VILLAGE OF CHIPMAN WASTEWATER TREATMENT FACILITY	
Sheet		WASTEWATER TREATMENT FACILITY SIMPLIFIED SCHEMATIC - AERATED LAGOON	
Designed	Approved	Approved Date	
SRP		2017-06-07	
Drawn	Scales	Project No.	Sheet No. / Revision
ARA	N.T.S.	C-84700.50	6a / 0

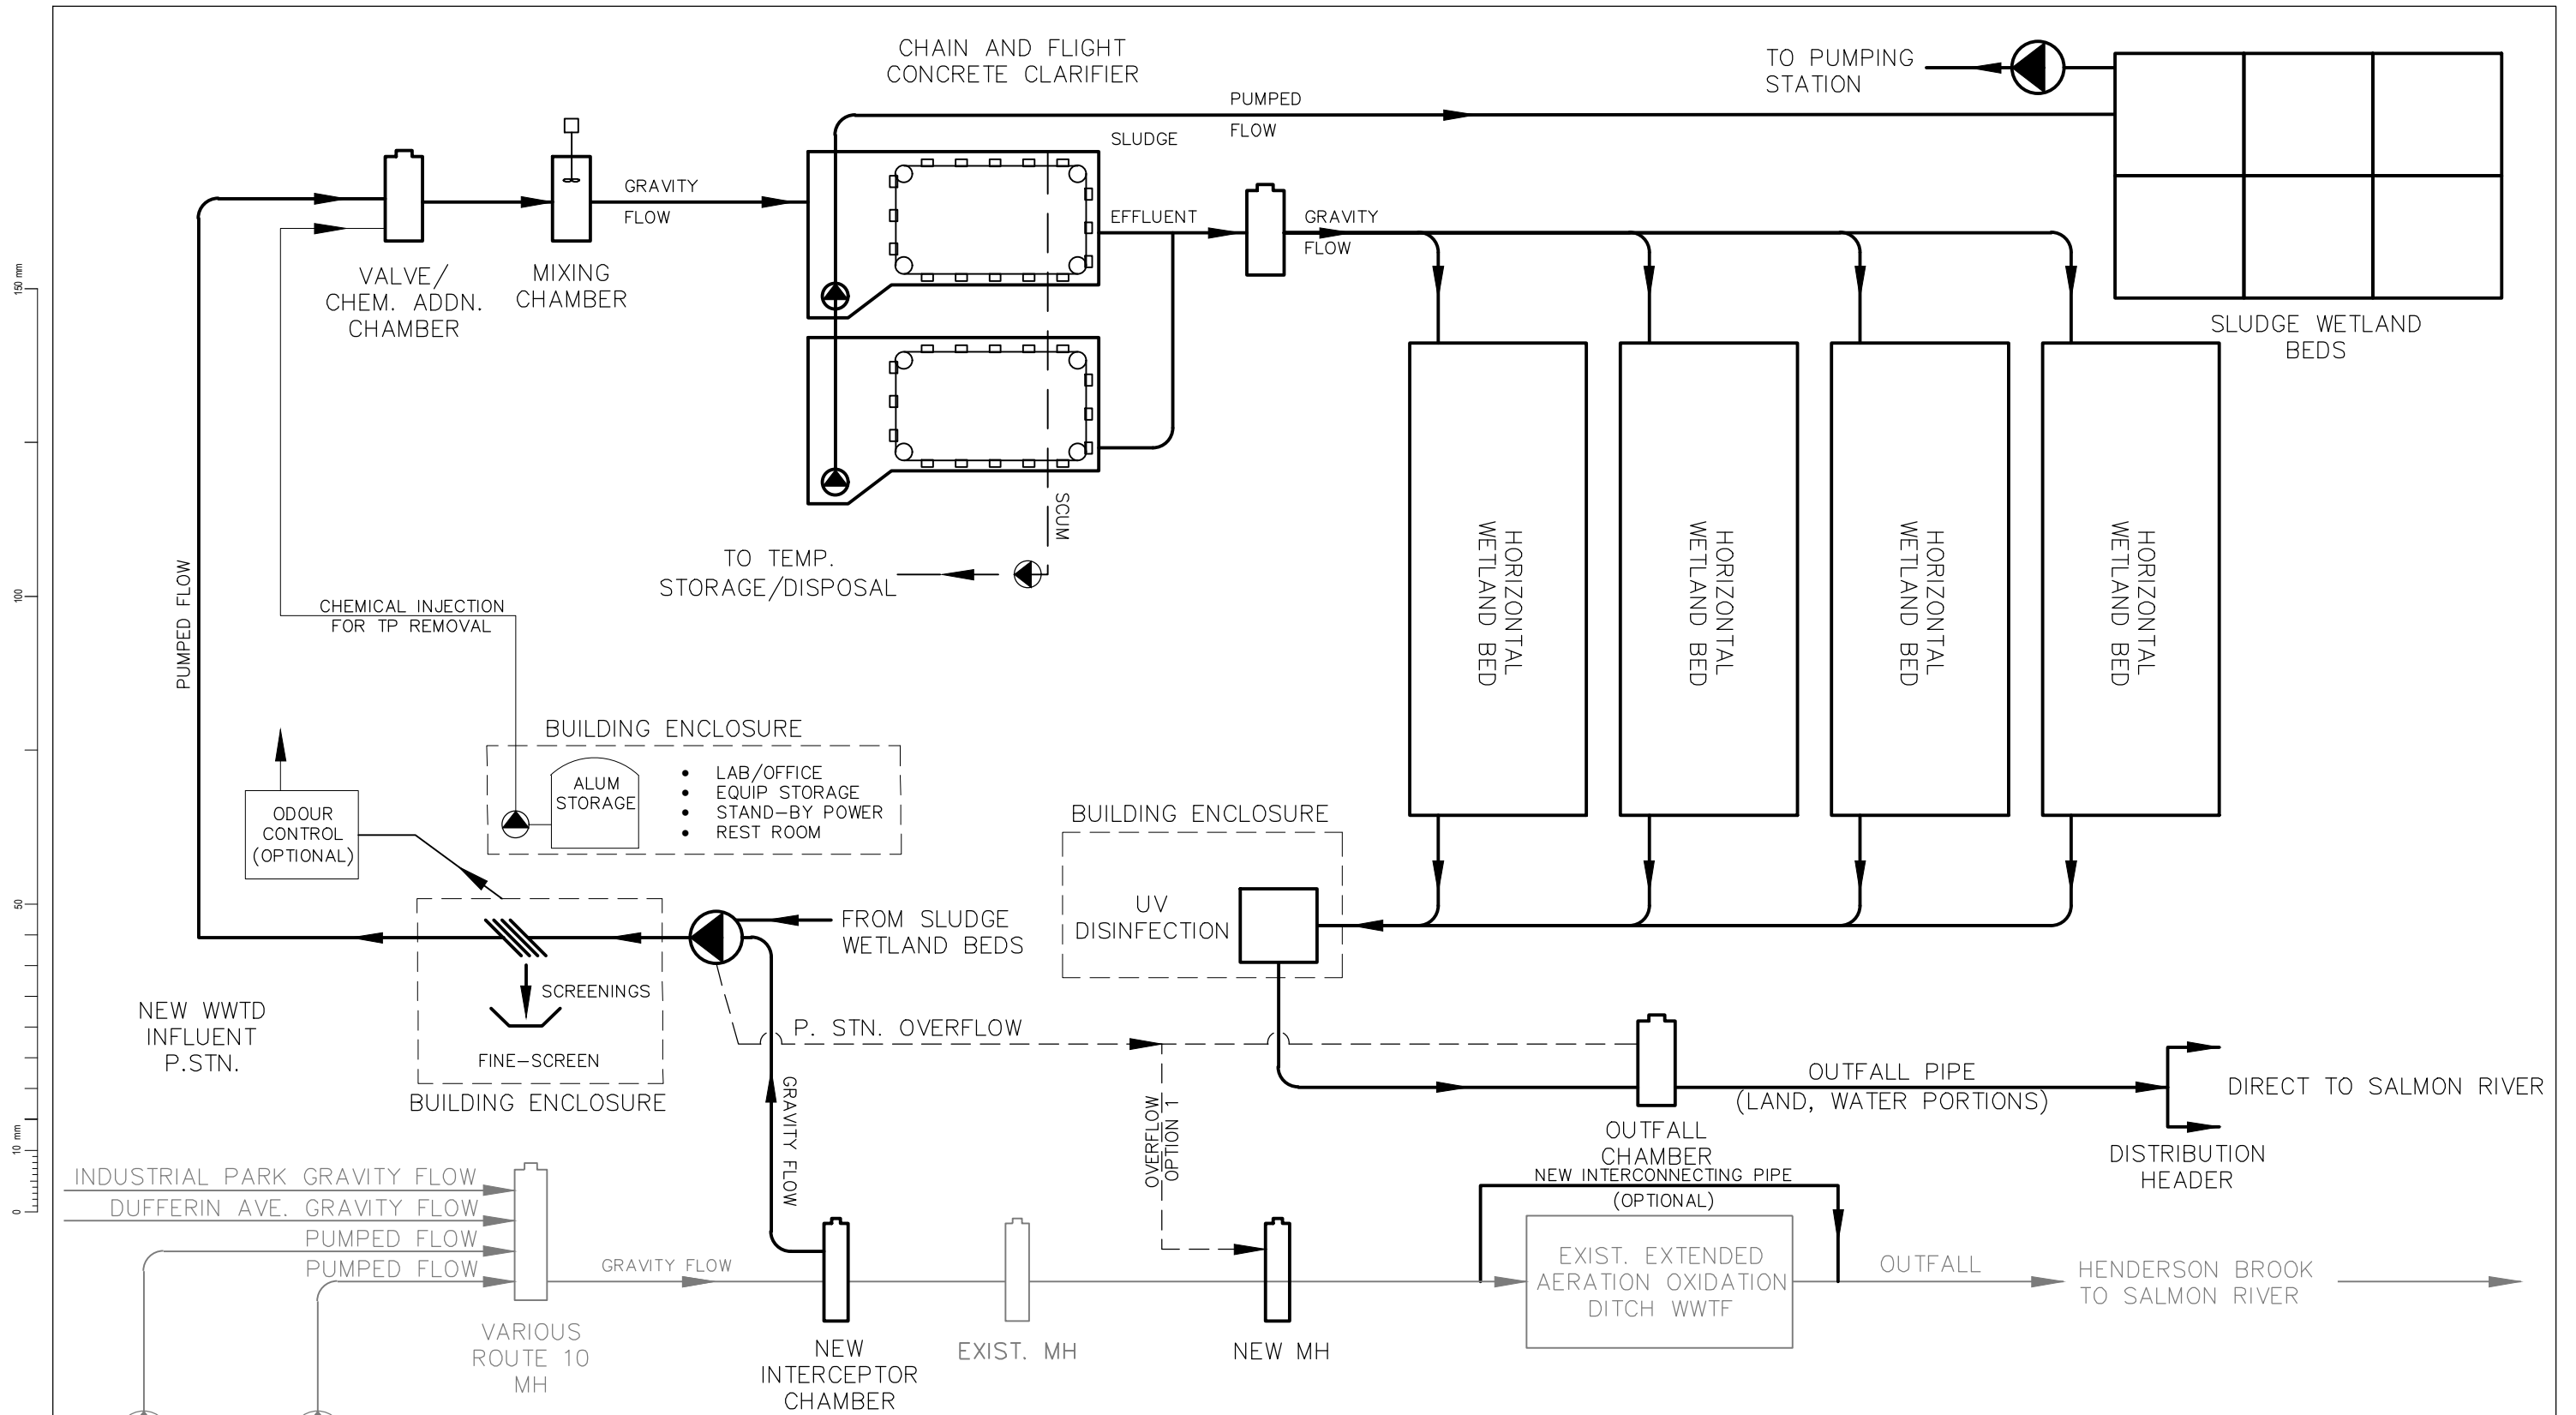

		OPUS Fredericton Office +1 506 451 0055 80 Bishop Drive Fredericton, NB E3C 1B2 CANADA		Project VILLAGE OF CHIPMAN PROPOSED NEW WWTF	
Designed SRP		Approved 2017-06-07		Sheet WASTEWATER TREATMENT FACILITY SIMPLIFIED SCHEMATIC - ENGINEERED WETLAND	
Drawn ARA		Scales N.T.S.		Project No. C-84700.50	
				Sheet No. 6b	Revision 0