
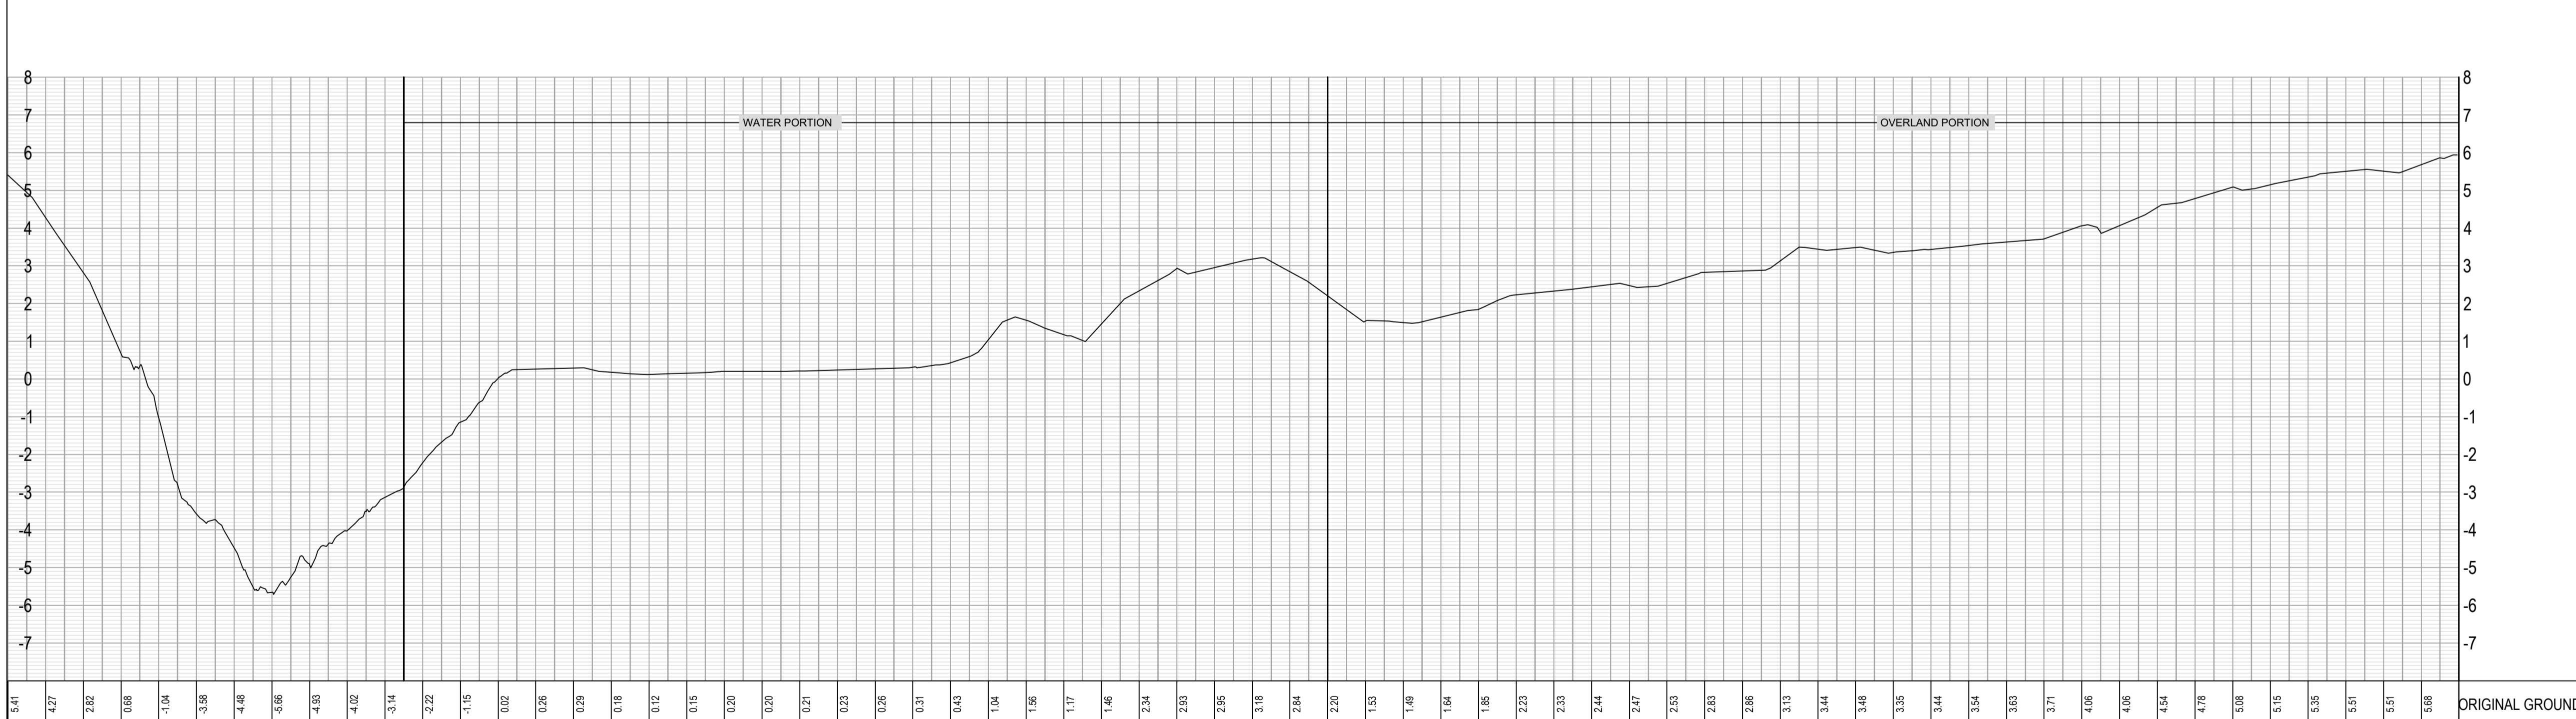


Appendix D

Outfall Plan & Profile – *Figure 4*

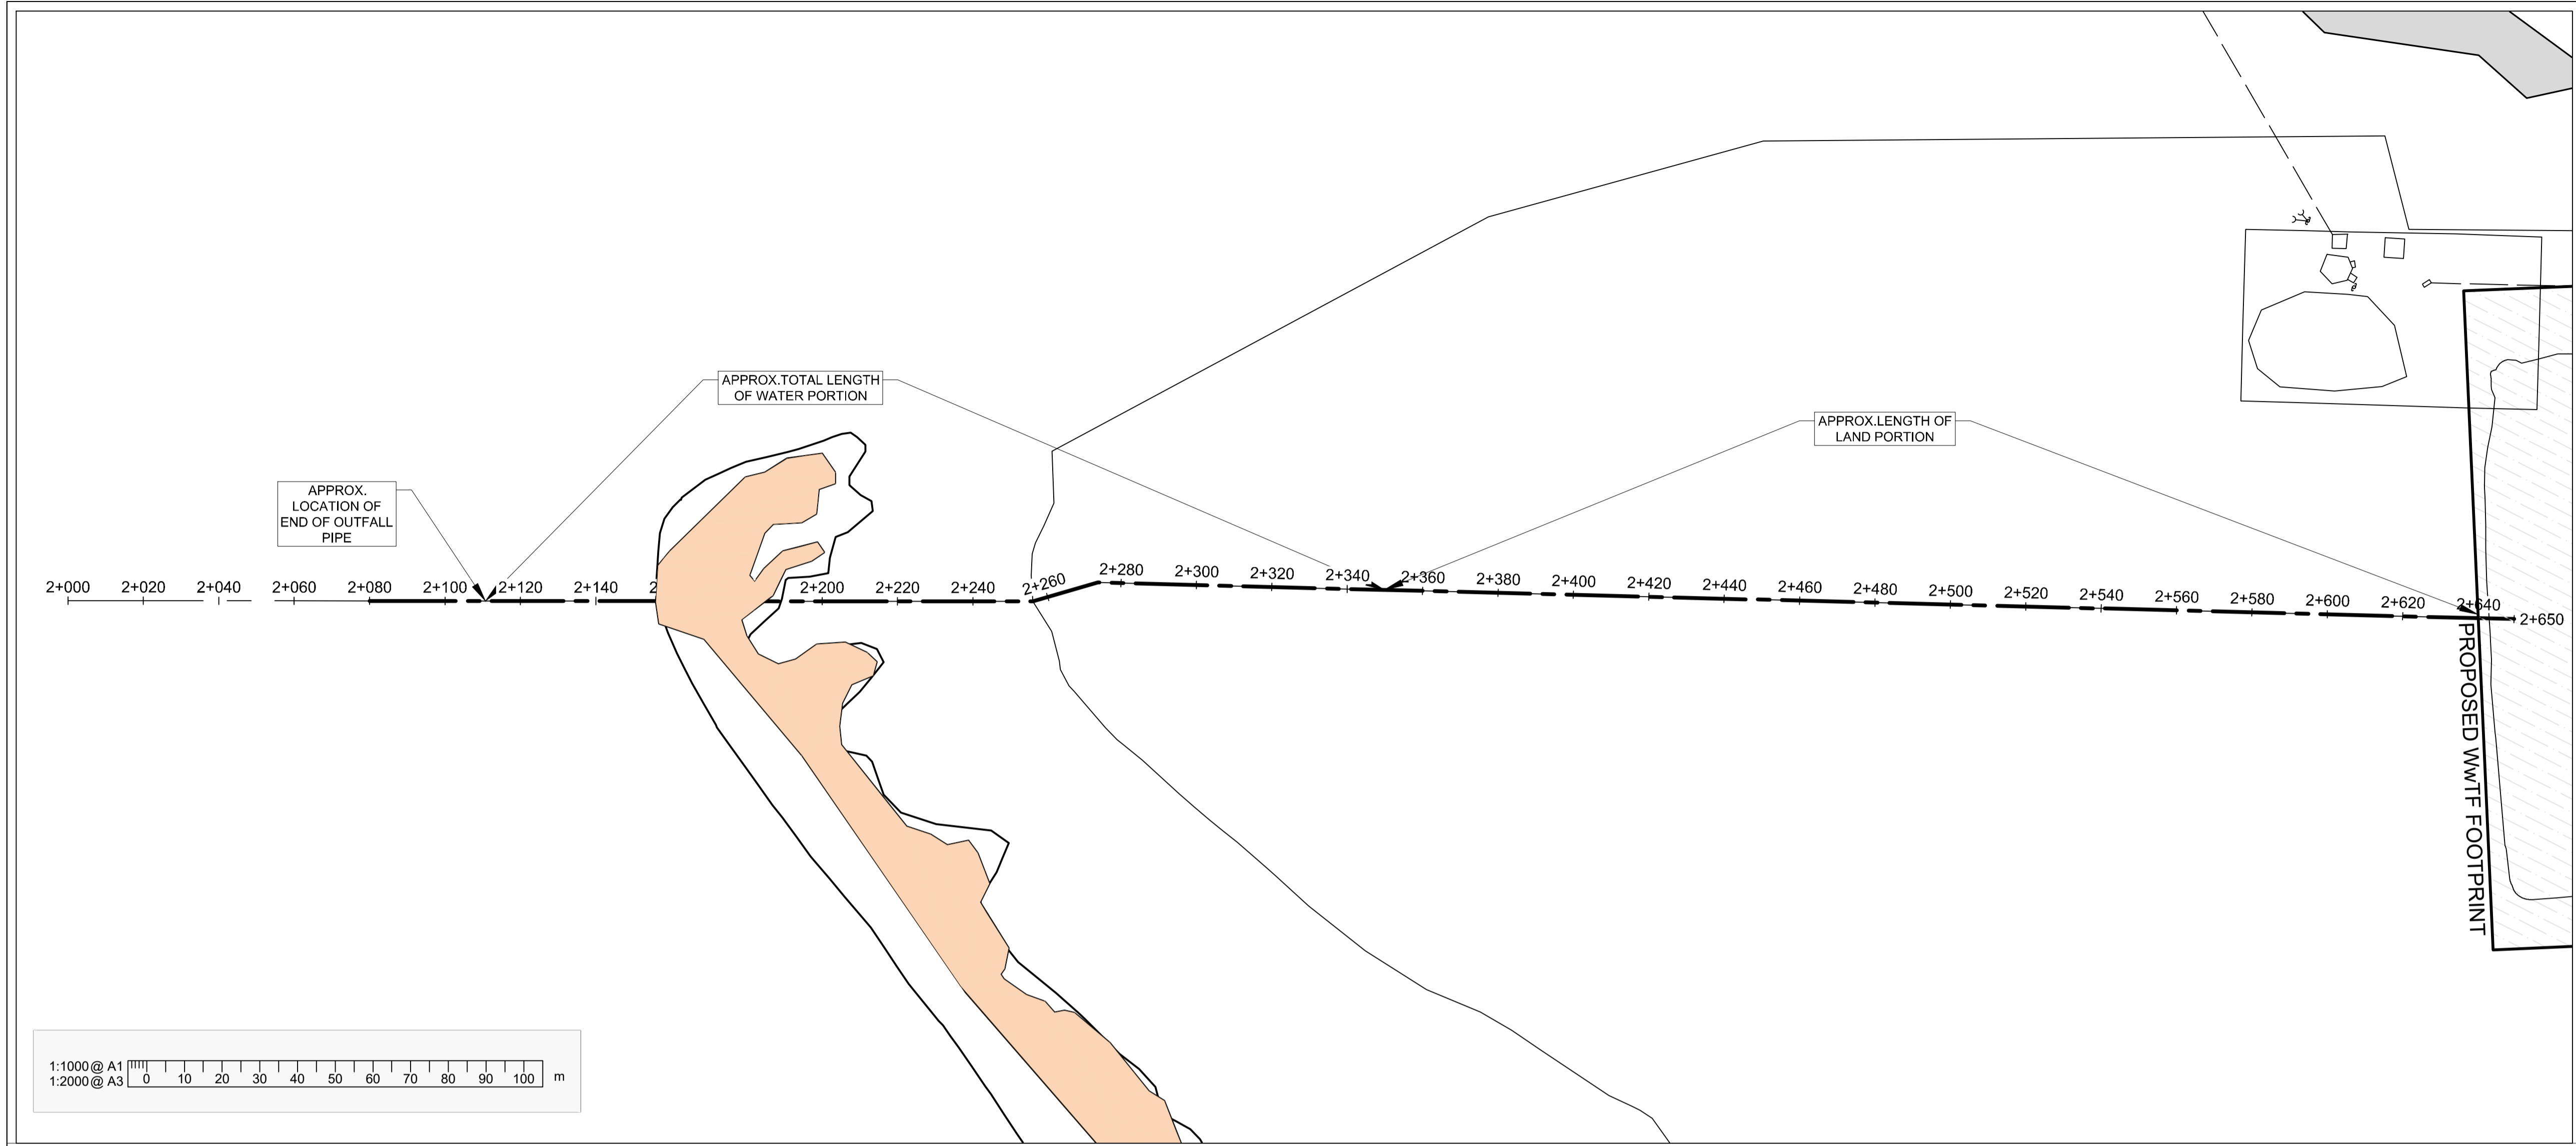

(Scale) 300m
N
ALLOY DRG DWG/2017/06/23/15 87

PRELIMINARY

OPUS
Fredericton Office
+1 506 451 0055

80 Bishop Drive
Fredericton, NB E3C 1B2
CANADA

Designed	Approved	Approved Date
SKH		2017-06-07
Drawn	Scale	
ARA	1:1250	

Project
**VILLAGE OF CHIPMAN
WASTEWATER TREATMENT FACILITY**

Sheet
**OUTFALL
PLAN AND PROFILE**

Project No.	Figure No.	Revision
C-84700.50	4	0